


SURVEY FOR  
**TOBIAS TEXTILES INC.**  
 GLENDALE  
 SPARTANBURG COUNTY, S.C.

SCALE 1" = 100' DEC. 28, 1998  
 0 100 200 300

GOUGH & ASSOCIATES, P.A. - SURVEYORS  
 220 PARSONS ROAD, SPARTANBURG, S.C.  
 PHONE 804 - 582-0790

**Plat 146-B**  
**Recorded 12-30-1999**

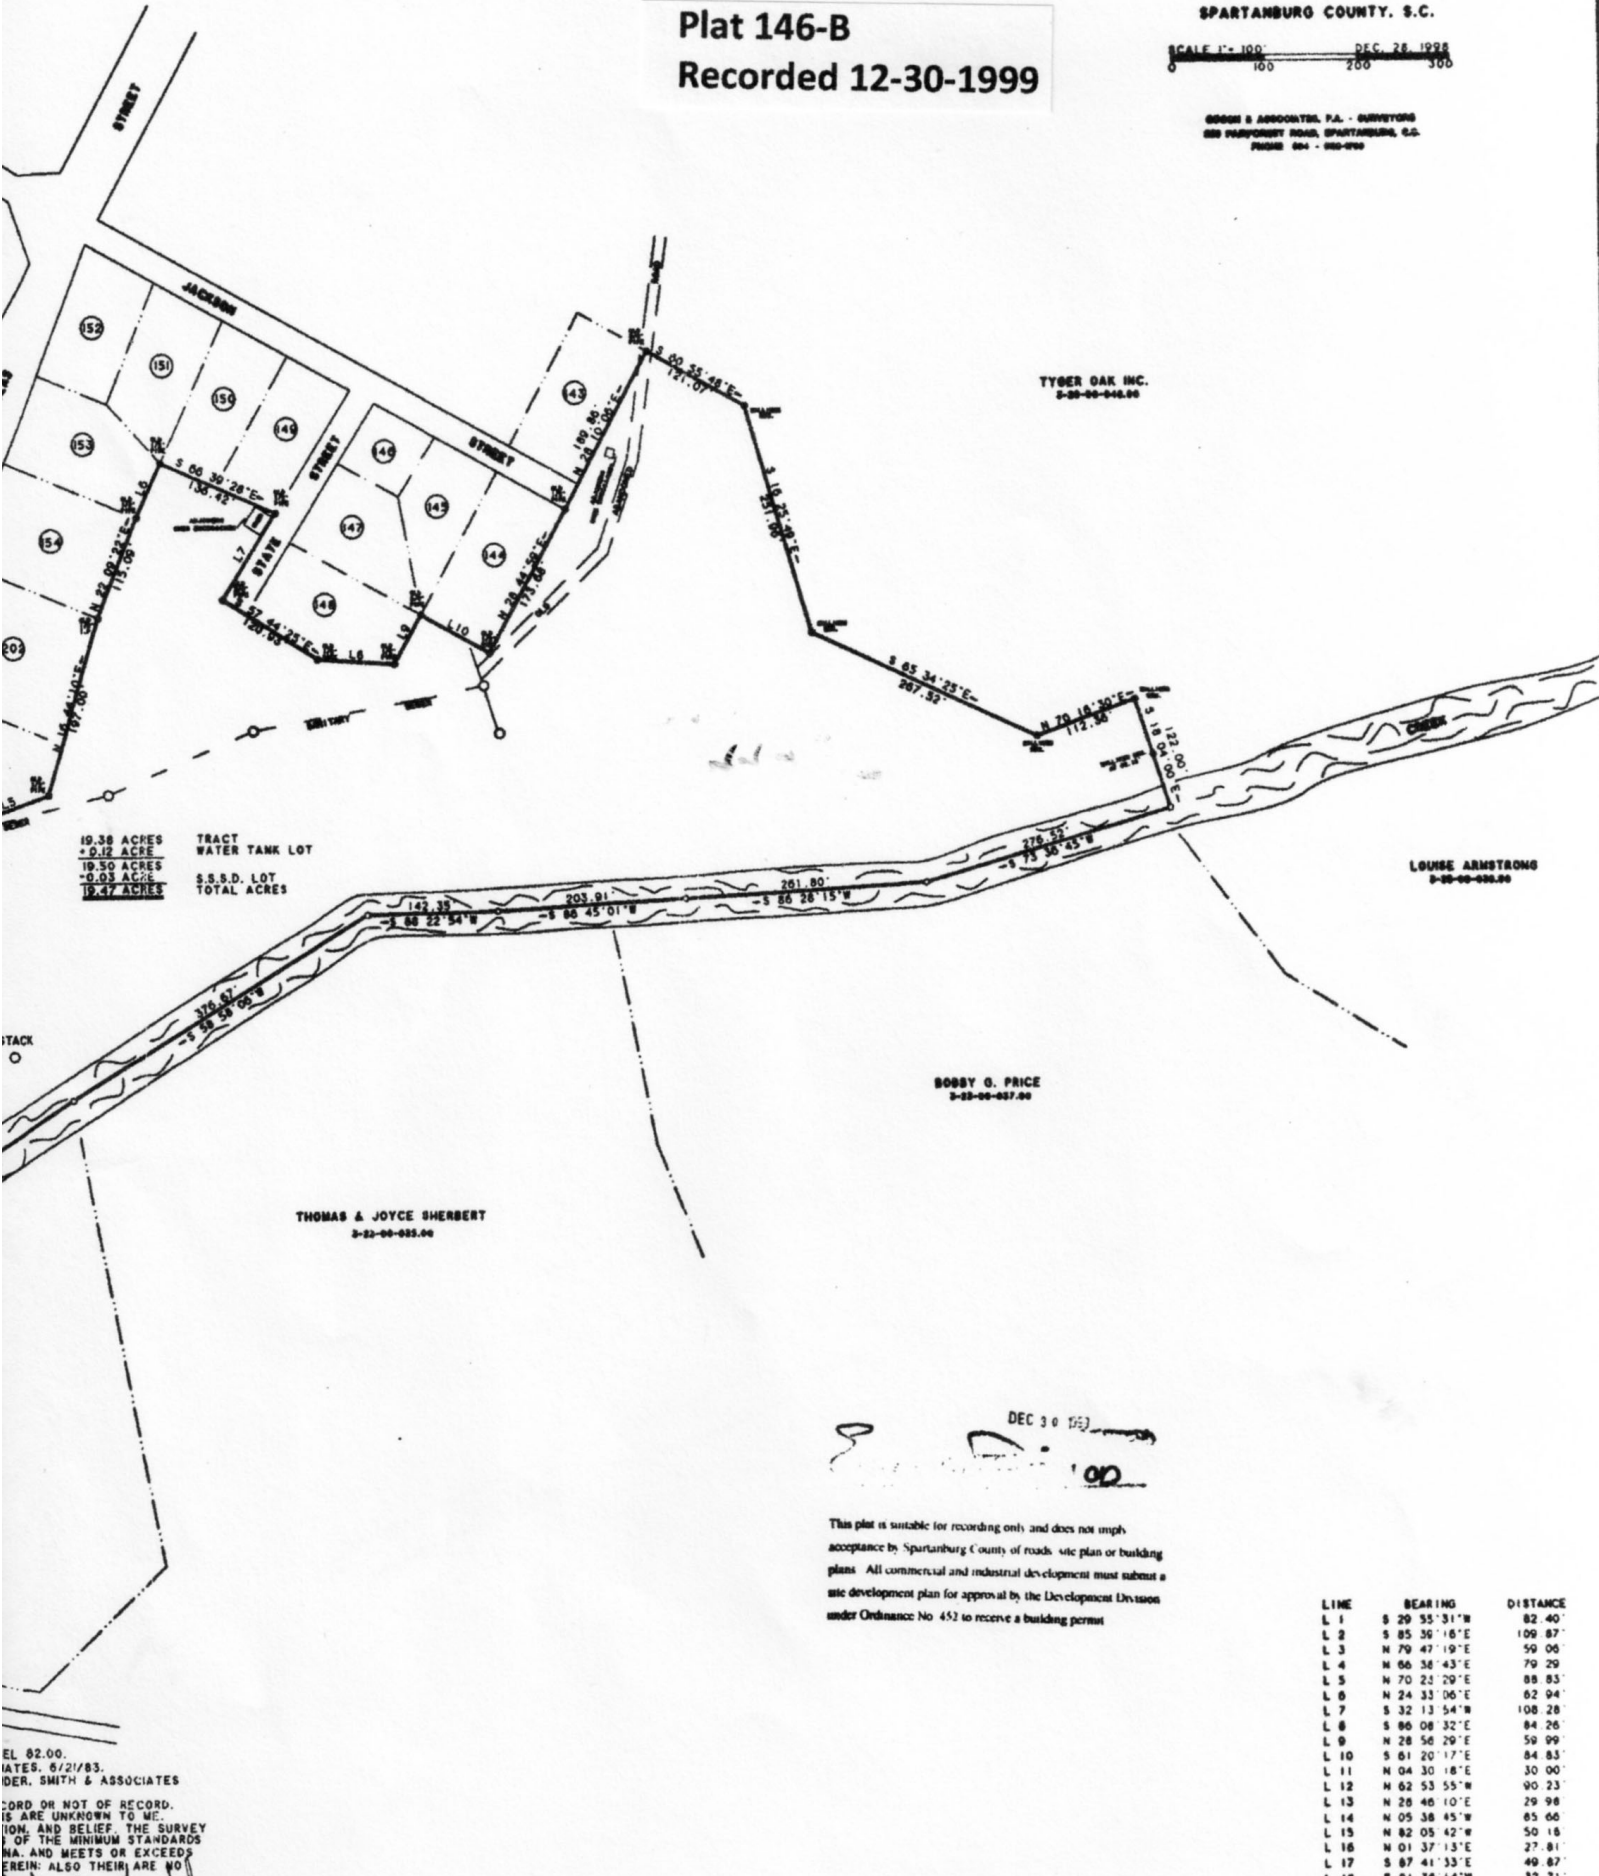

19.38 ACRES  
 + 0.12 ACRES  
 19.50 ACRES  
 + 0.03 ACRES  
 19.47 ACRES

TRACT  
 WATER TANK LOT  
 S.S.S.D. LOT  
 TOTAL ACRES

TYGER OAK INC.  
 2-22-00-046.00

LOUISE ARMSTRONG  
 2-22-00-022.00

BOBBY G. PRICE  
 2-22-00-037.00

THOMAS & JOYCE SHERBERT  
 2-22-00-025.00

DEC 30 1999

This plat is suitable for recording only and does not imply acceptance by Spartanburg County of roads, site plan or building plans. All commercial and industrial development must submit a site development plan for approval by the Development Division under Ordinance No. 452 to receive a building permit.

LINE	BEARING	DISTANCE
L 1	S 29 55' 31" W	82.40
L 2	S 85 36' 16" E	109.87
L 3	N 79 47' 19" E	50.06
L 4	N 66 36' 43" E	79.29
L 5	N 70 23' 20" E	88.83
L 6	N 24 33' 06" E	82.94
L 7	S 32 13' 54" W	108.28
L 8	S 86 08' 32" E	84.26
L 9	N 28 56' 29" E	58.99
L 10	S 61 20' 17" E	84.83
L 11	N 04 30' 18" E	30.00
L 12	N 62 53' 55" W	90.23
L 13	N 28 46' 10" E	29.98
L 14	N 05 38' 45" W	65.66
L 15	N 82 05' 42" W	50.16
L 16	N 01 37' 13" E	27.81
L 17	S 87 41' 33" E	49.87
L 18	S 01 36' 14" W	32.71

EL. 82.00.  
 DATES: 6/21/83.  
 DER. SMITH & ASSOCIATES

ORDER OR NOT OF RECORD.  
 IS ARE UNKNOWN TO ME.  
 I, AND BELIEF, THE SURVEY  
 OF THE MINIMUM STANDARDS  
 MA. AND MEETS OR EXCEEDS  
 HEREIN; ALSO THEIR ARE NO