


REC'D
99 DEC 30 PM 1:50
S.M.C.
SPARTANBURG, S.C.

PLAT-146 PG 690

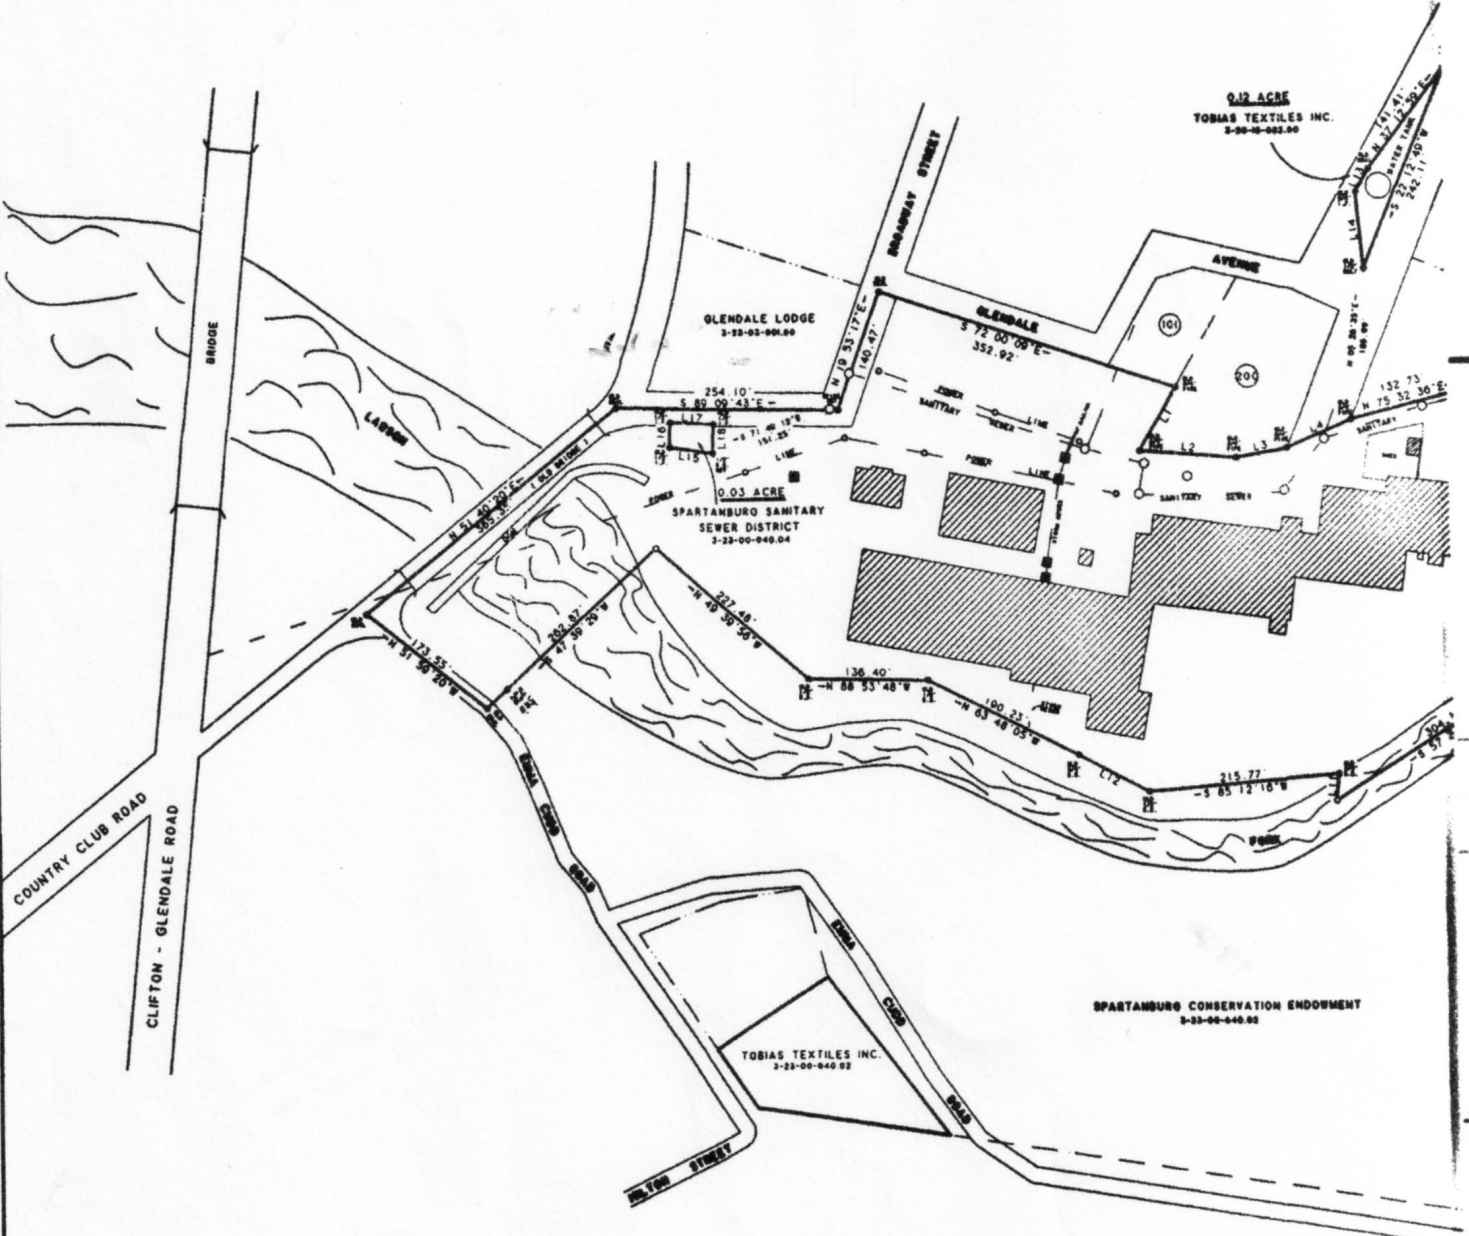

Plat 146-A
Recorded 12-30-1999



- POINT
- IRON PIN
- MANHOLE
- POWER POLE
- STORM INLET

SEE BLOCK MAP SHEET 3-23-00 PARCEL 40 00 AND 5 20-16 P
 SEE PLAT FOR CLARKSON BROTHERS INC. BY BLACKWOOD & AS
 SEE PLAT FOR SPARTANBURG CONSERVATION ENDOWMENT BY LJ
 DATED OCTOBER 16 1993
 AREA IS SUBJECT TO ALL RIGHTS OF WAY AND EASEMENTS OF
 ALL UNDERGROUND UTILITIES ARE NOT SHOWN AND THEIR LOCAL
 I HEREBY STATE THAT TO THE BEST OF MY KNOWLEDGE INFO
 SHOWN HEREIN WAS MADE IN ACCORDANCE WITH THE REQUIRE
 MANUAL FOR THE PRACTICE OF LAND SURVEYING IN SOUTH CA
 THE REQUIREMENTS FOR A CLASS B SURVEY AS SPECIFIED
 VISIBLE ENCROACHMENTS OR PROJECTIONS OTHER THAN SHOWN